


Memo

To: Planning & Zoning Commission
From: Ryan Hutton, Zoning Supervisor
CC: Jordan Cook, City Administrator
Date: 03/02/2026

RE: General Information

- 1. 630 6th Street Site Plan:** The City of Nevada's Site Plan review requires plans for the buildings and changes to the area. Included in your packet is a copy of the site plan

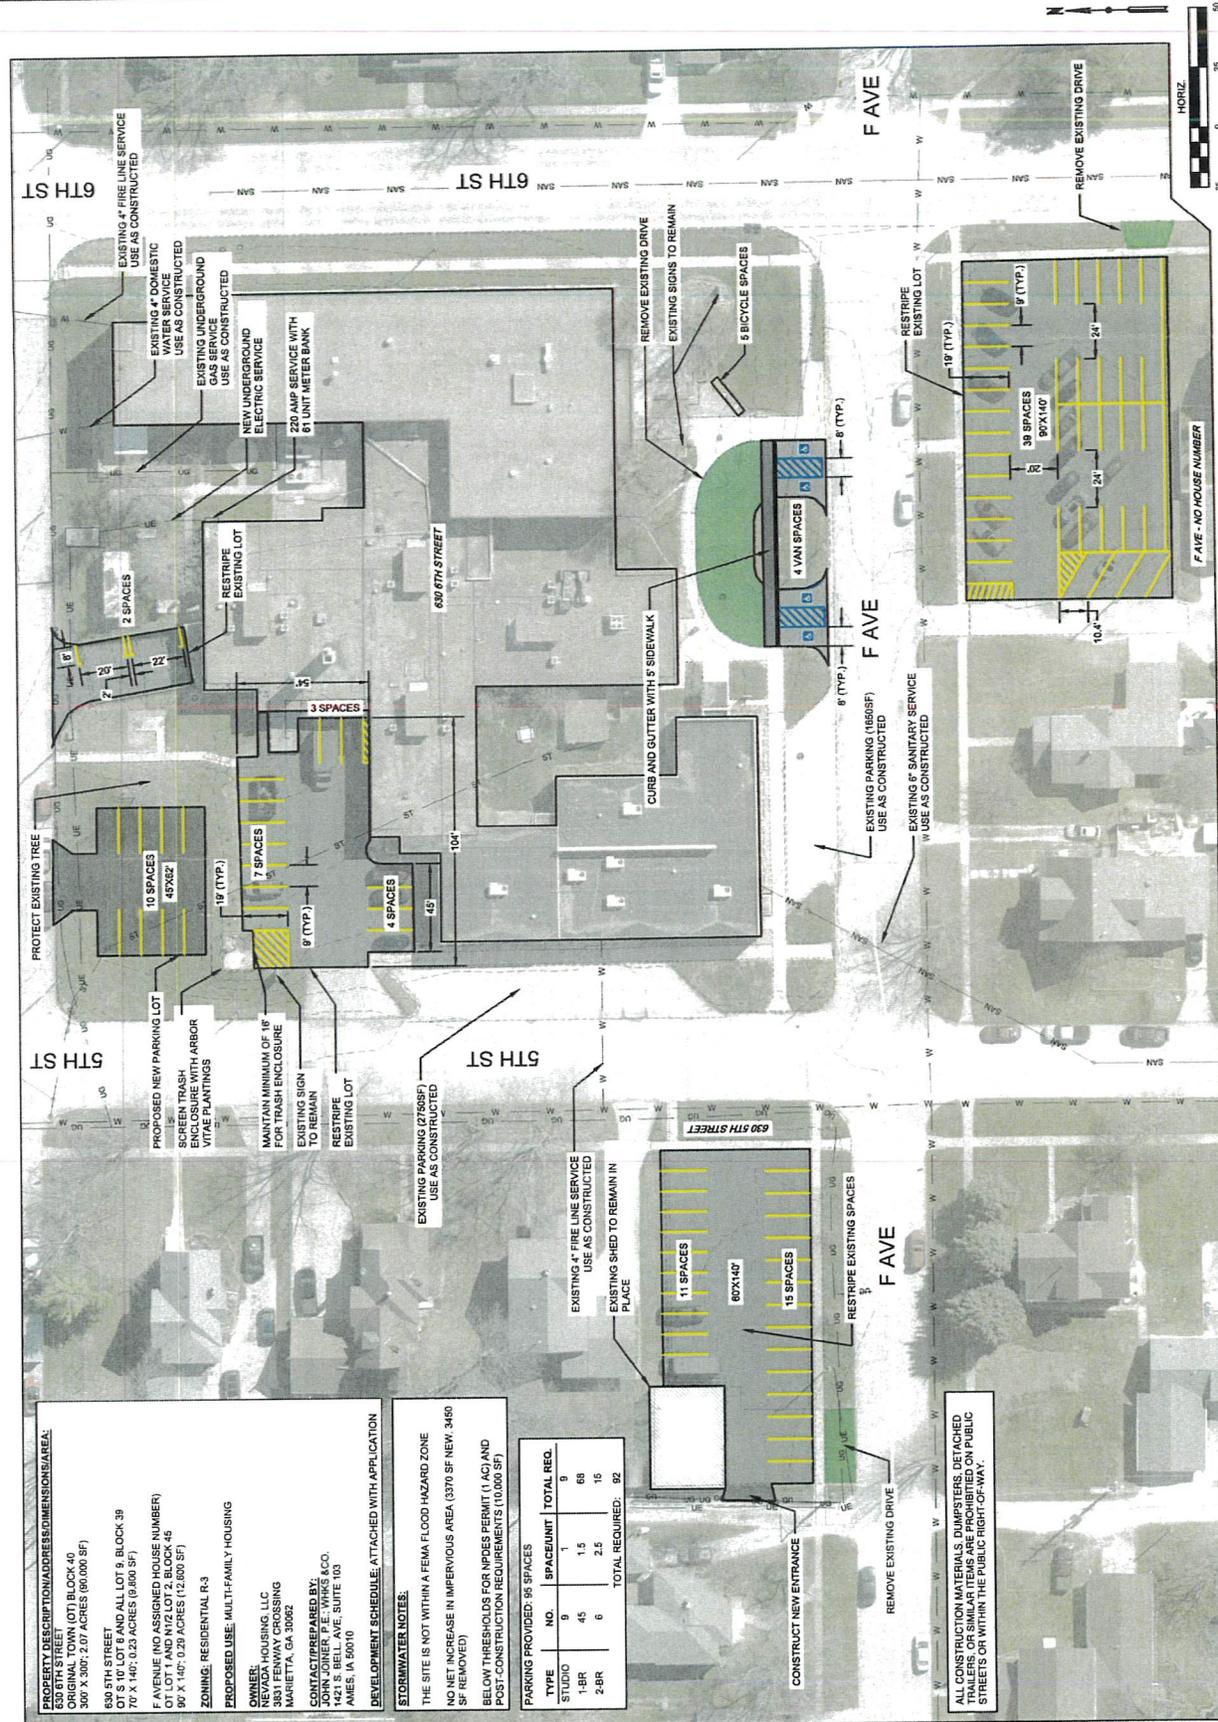

PROPERTY DESCRIPTION/ADDRESS/DIMENSIONS/AREA:
ZONING: RESIDENTIAL R-3
PROPOSED USE: MULTI-FAMILY HOUSING

OWNER:
 NEVADA HOUSING LLC
 3831 FENWAY CROSSING
 MARIETTA, GA 30062
CONTACT/PREPARED BY:
 JOHN JOHNS P.E., WHKS ACO,
 1421 S. BELL AVE., SUITE 103
 AMES, IA 50010

DEVELOPMENT SCHEDULE: ATTACHED WITH APPLICATION
STORMWATER NOTES:
 THE SITE IS NOT WITHIN A FEMA FLOOD HAZARD ZONE
 NO NET INCREASE IN IMPERVIOUS AREA (3370 SF NEW, 3450 SF REMOVED)
 BELOW THRESHOLDS FOR NPDES PERMIT (1 AC) AND POST-CONSTRUCTION REQUIREMENTS (10,000 SF)



TYPE	NO.	SPACE/UNIT	TOTAL REQ.
STUDIO	9	1	9
1-BR	45	1.5	68
2-BR	6	2.5	15
TOTAL REQUIRED:			92



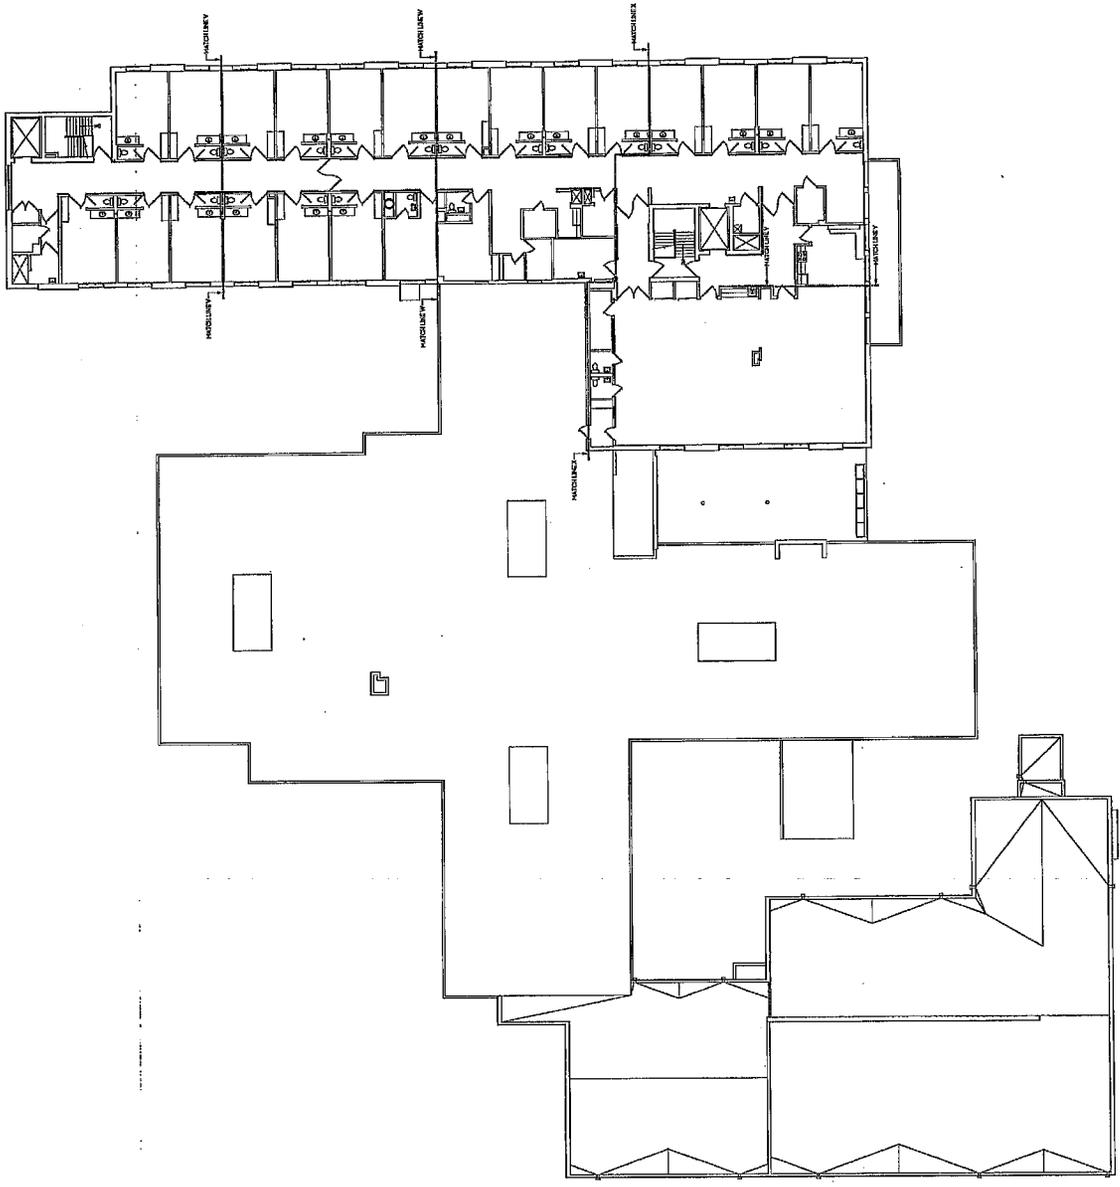

1 SECOND LEVEL OVERALL DEMOLITION FLOOR PLAN
 SCALE: 3/8" = 1'-0"

